


B21_B22	B31_B32	B41_B42
C21_C22	C31_C32	C41_C42
D21_D22	D31_D32	D41_D42

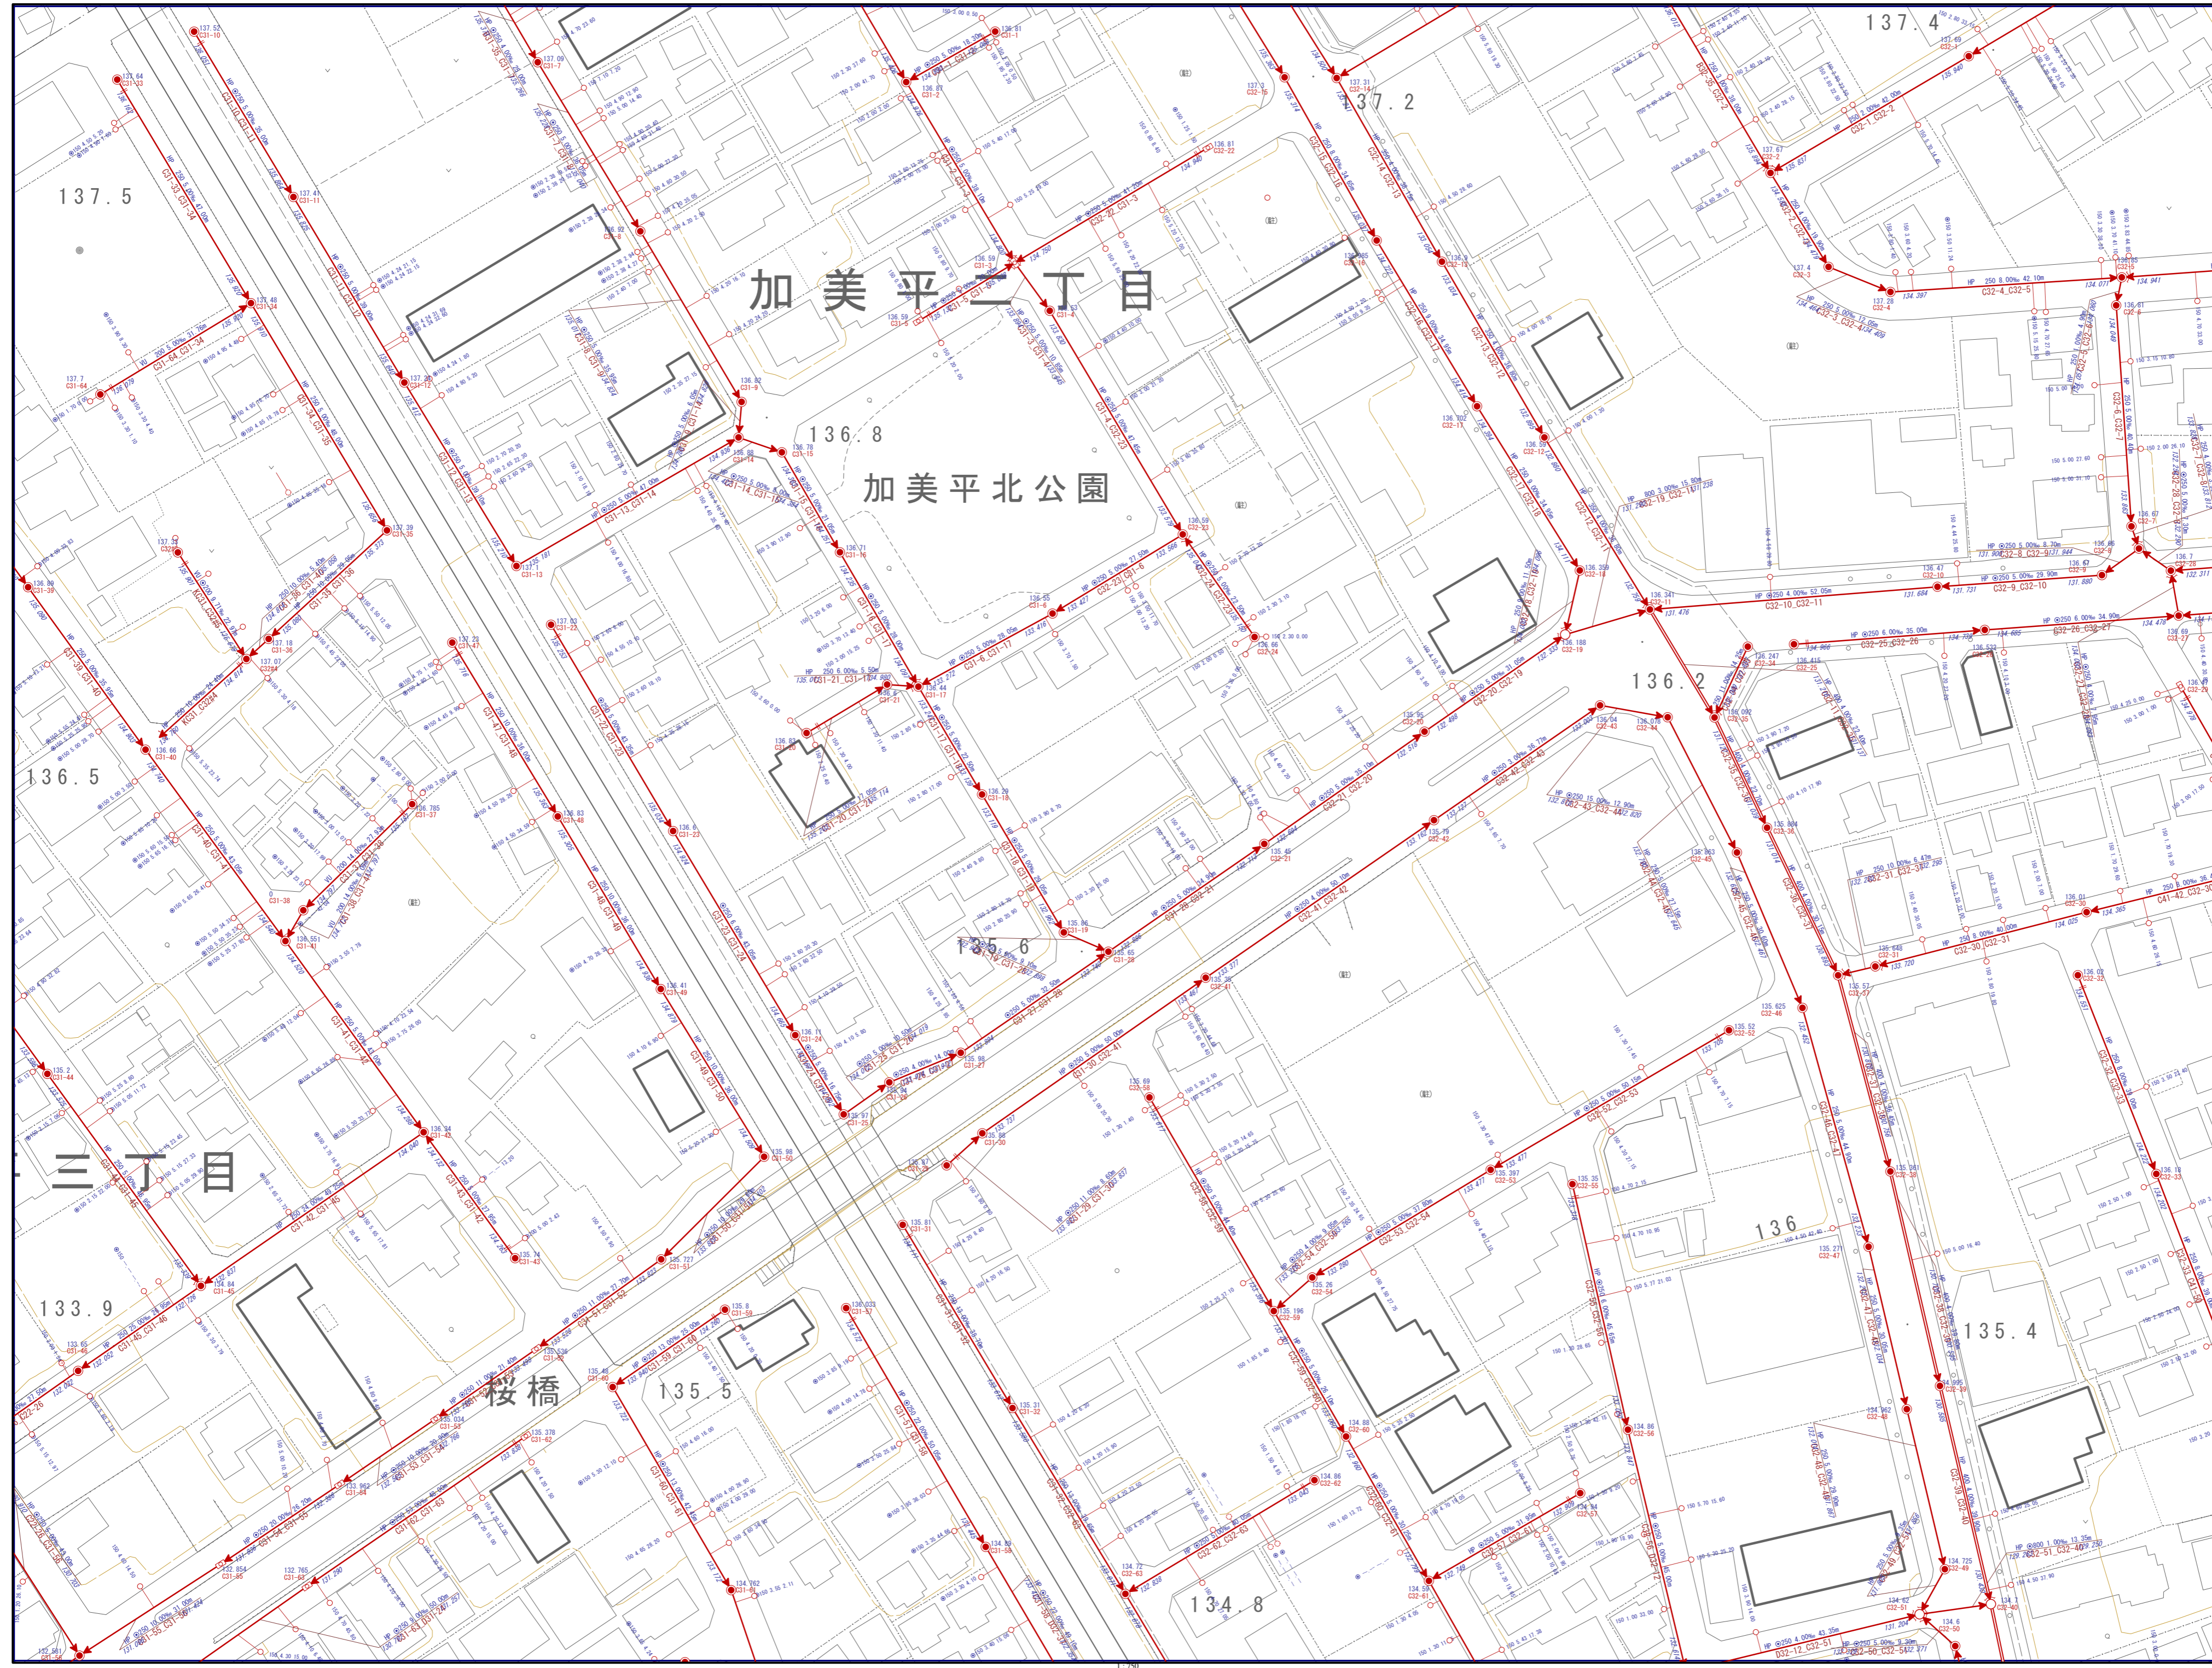

C31_C32