


C21_C22	C31_C32	C41_C42
D21_D22	D31_D32	D41_D42
E21_E22	E31_E32	E41_E42

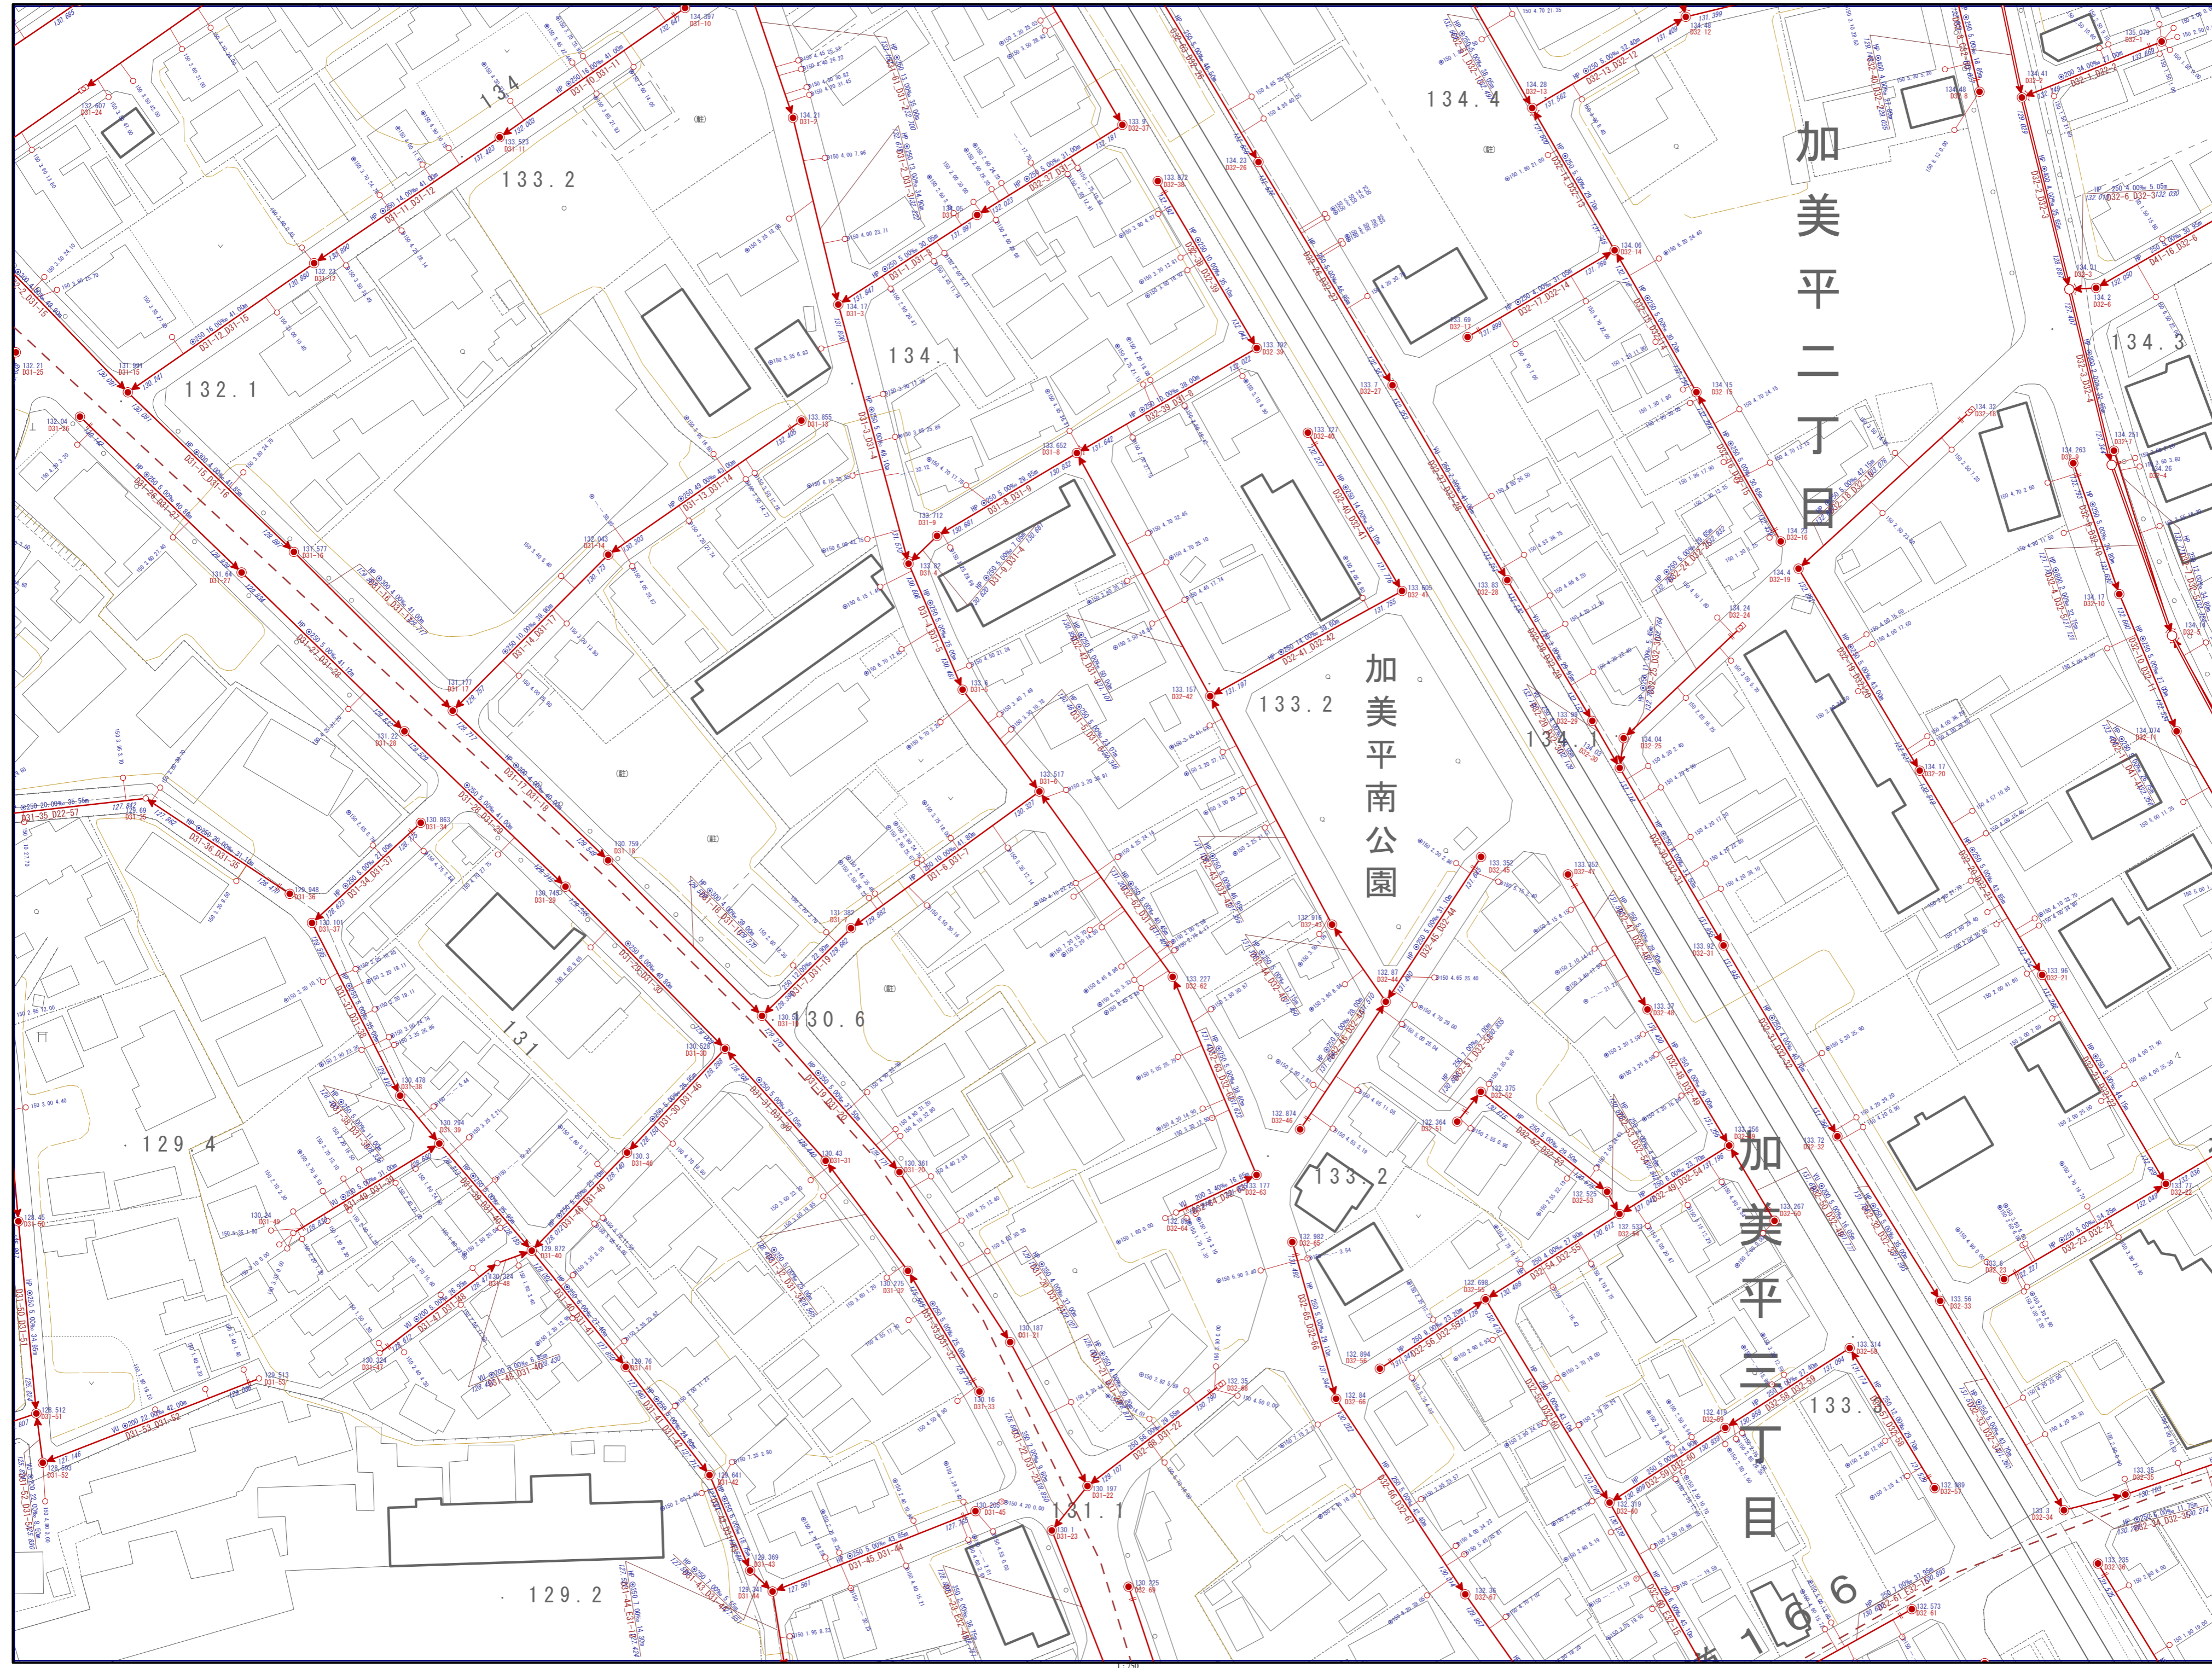

D31_D32