


F21_F22	F31_F32	F41_F42
G21_G22	G31_G32	G41_G42
-H22	H31_H32	H41_H42

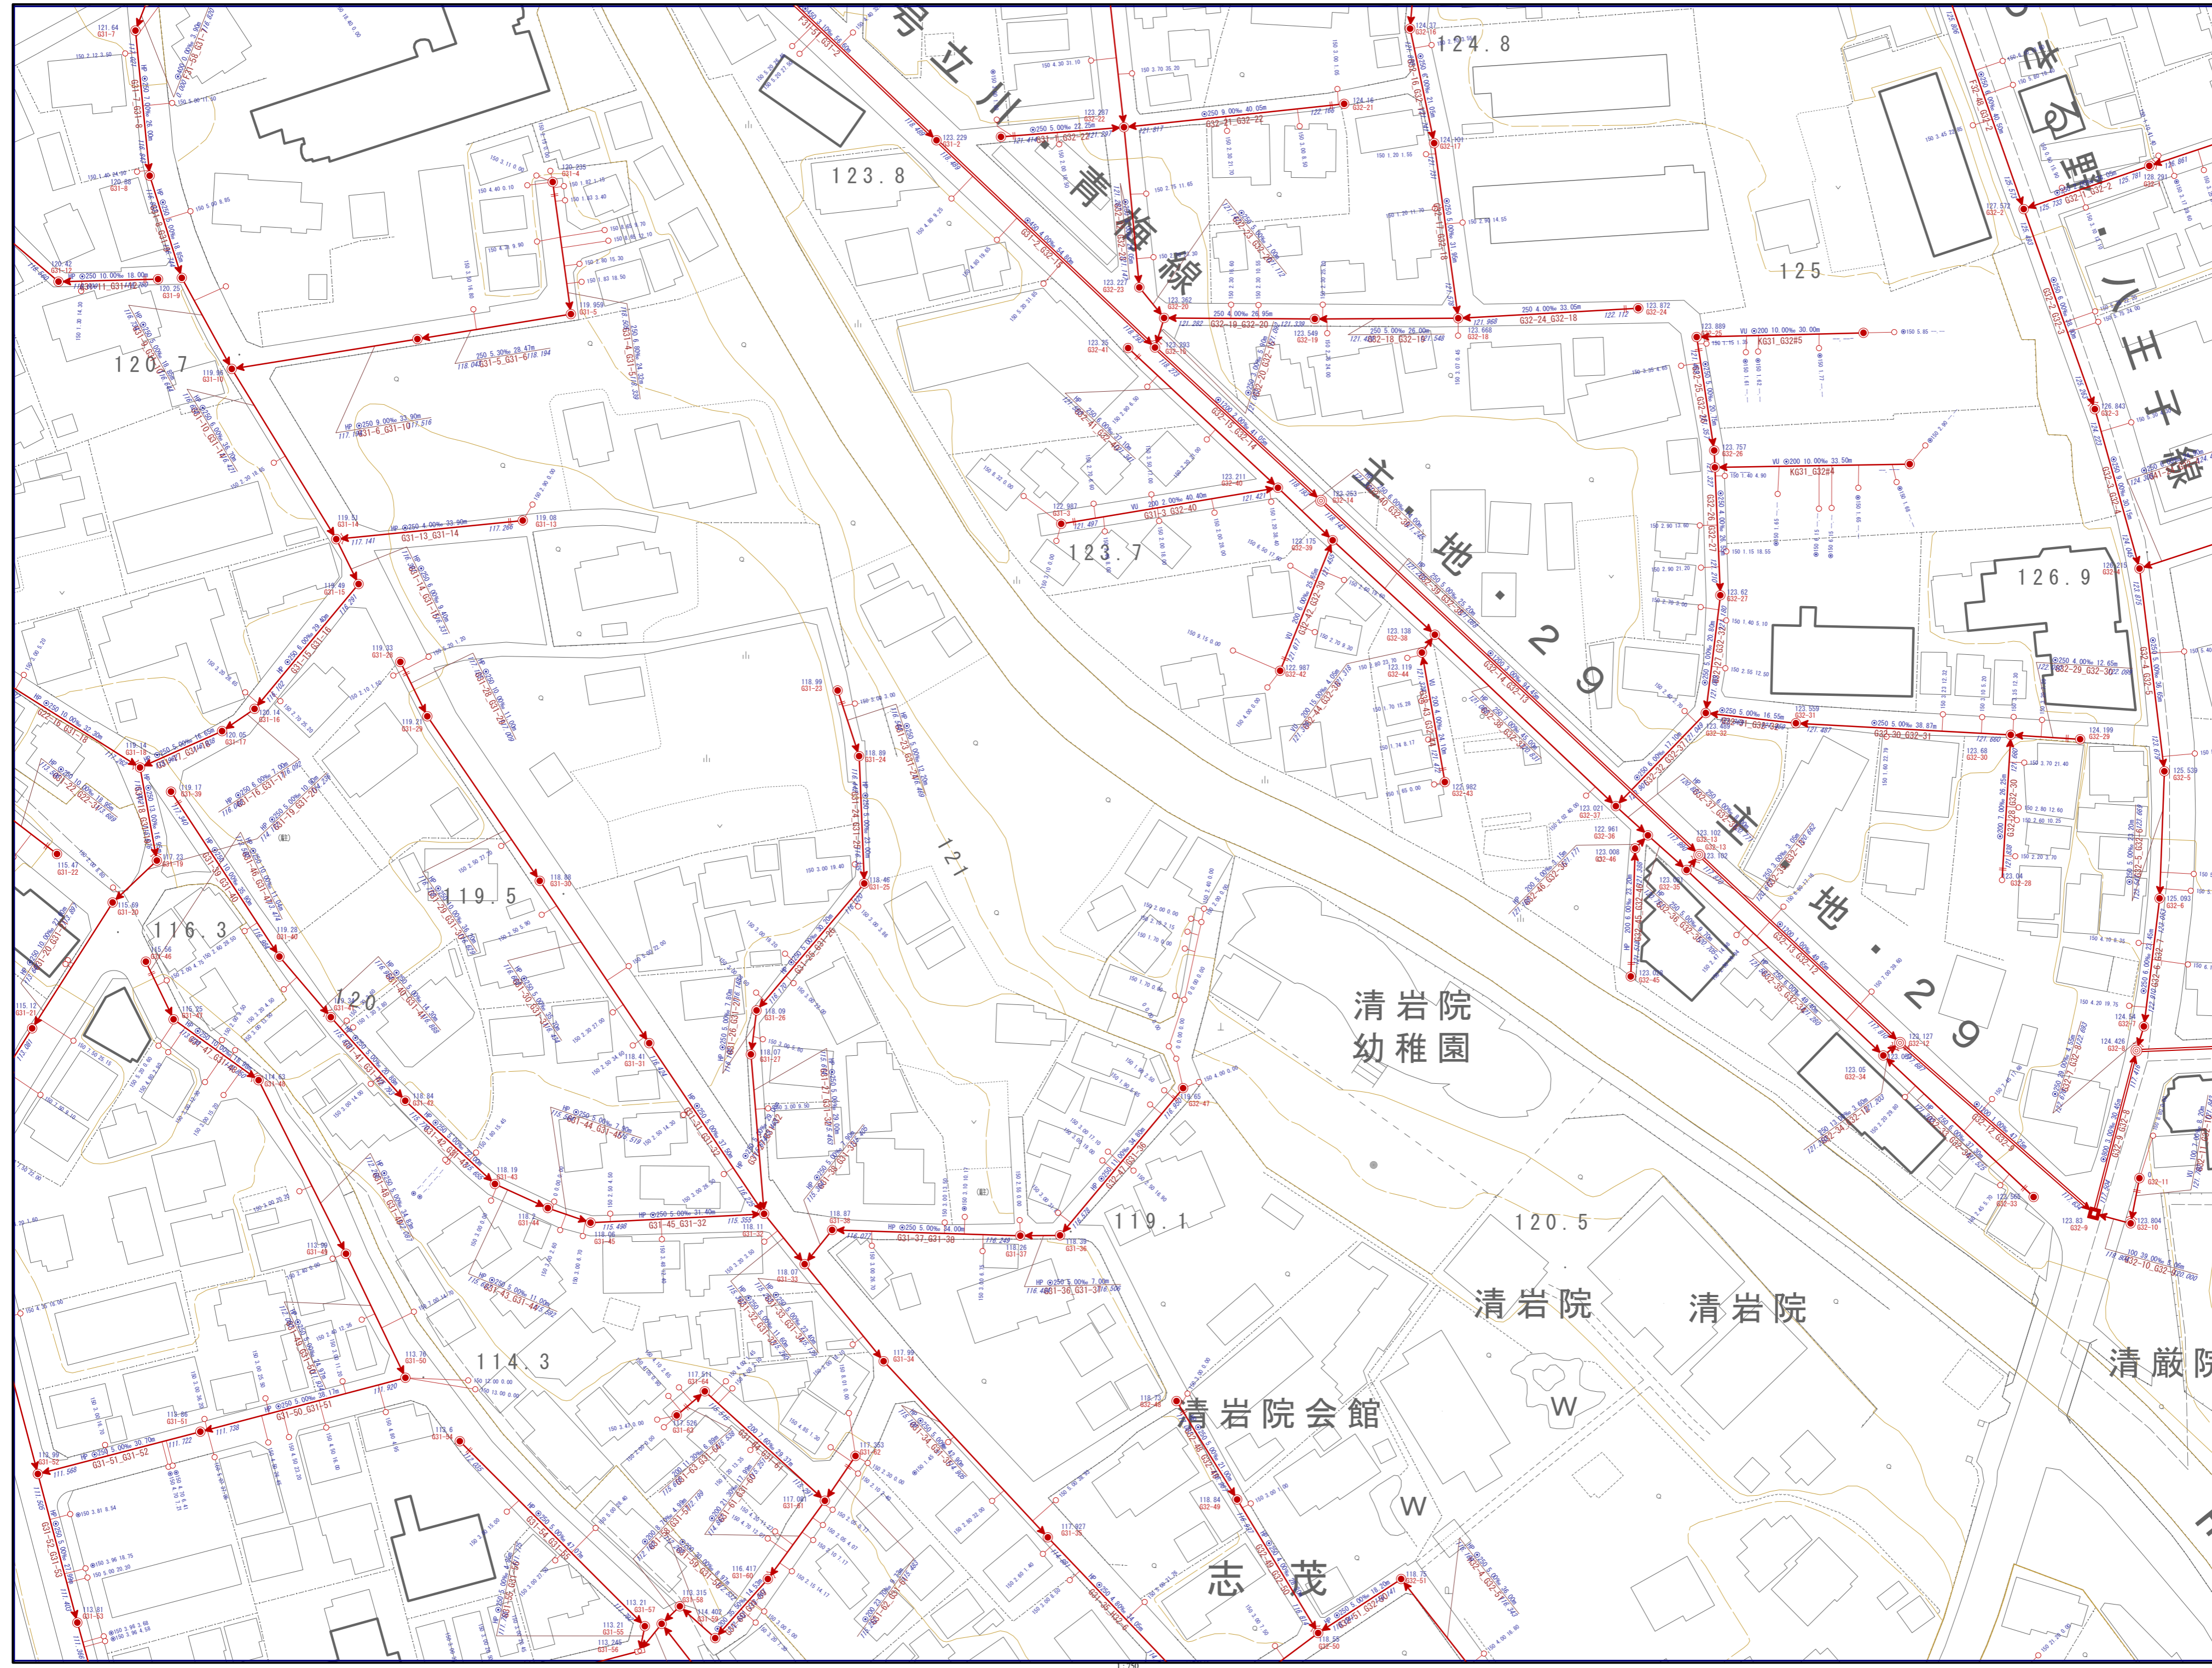

G31_G32