


F41_F42	F51_F52	F61_F62
G41_G42	G51_G52	G61_G62
H41_H42	H51_H52	H61_H62

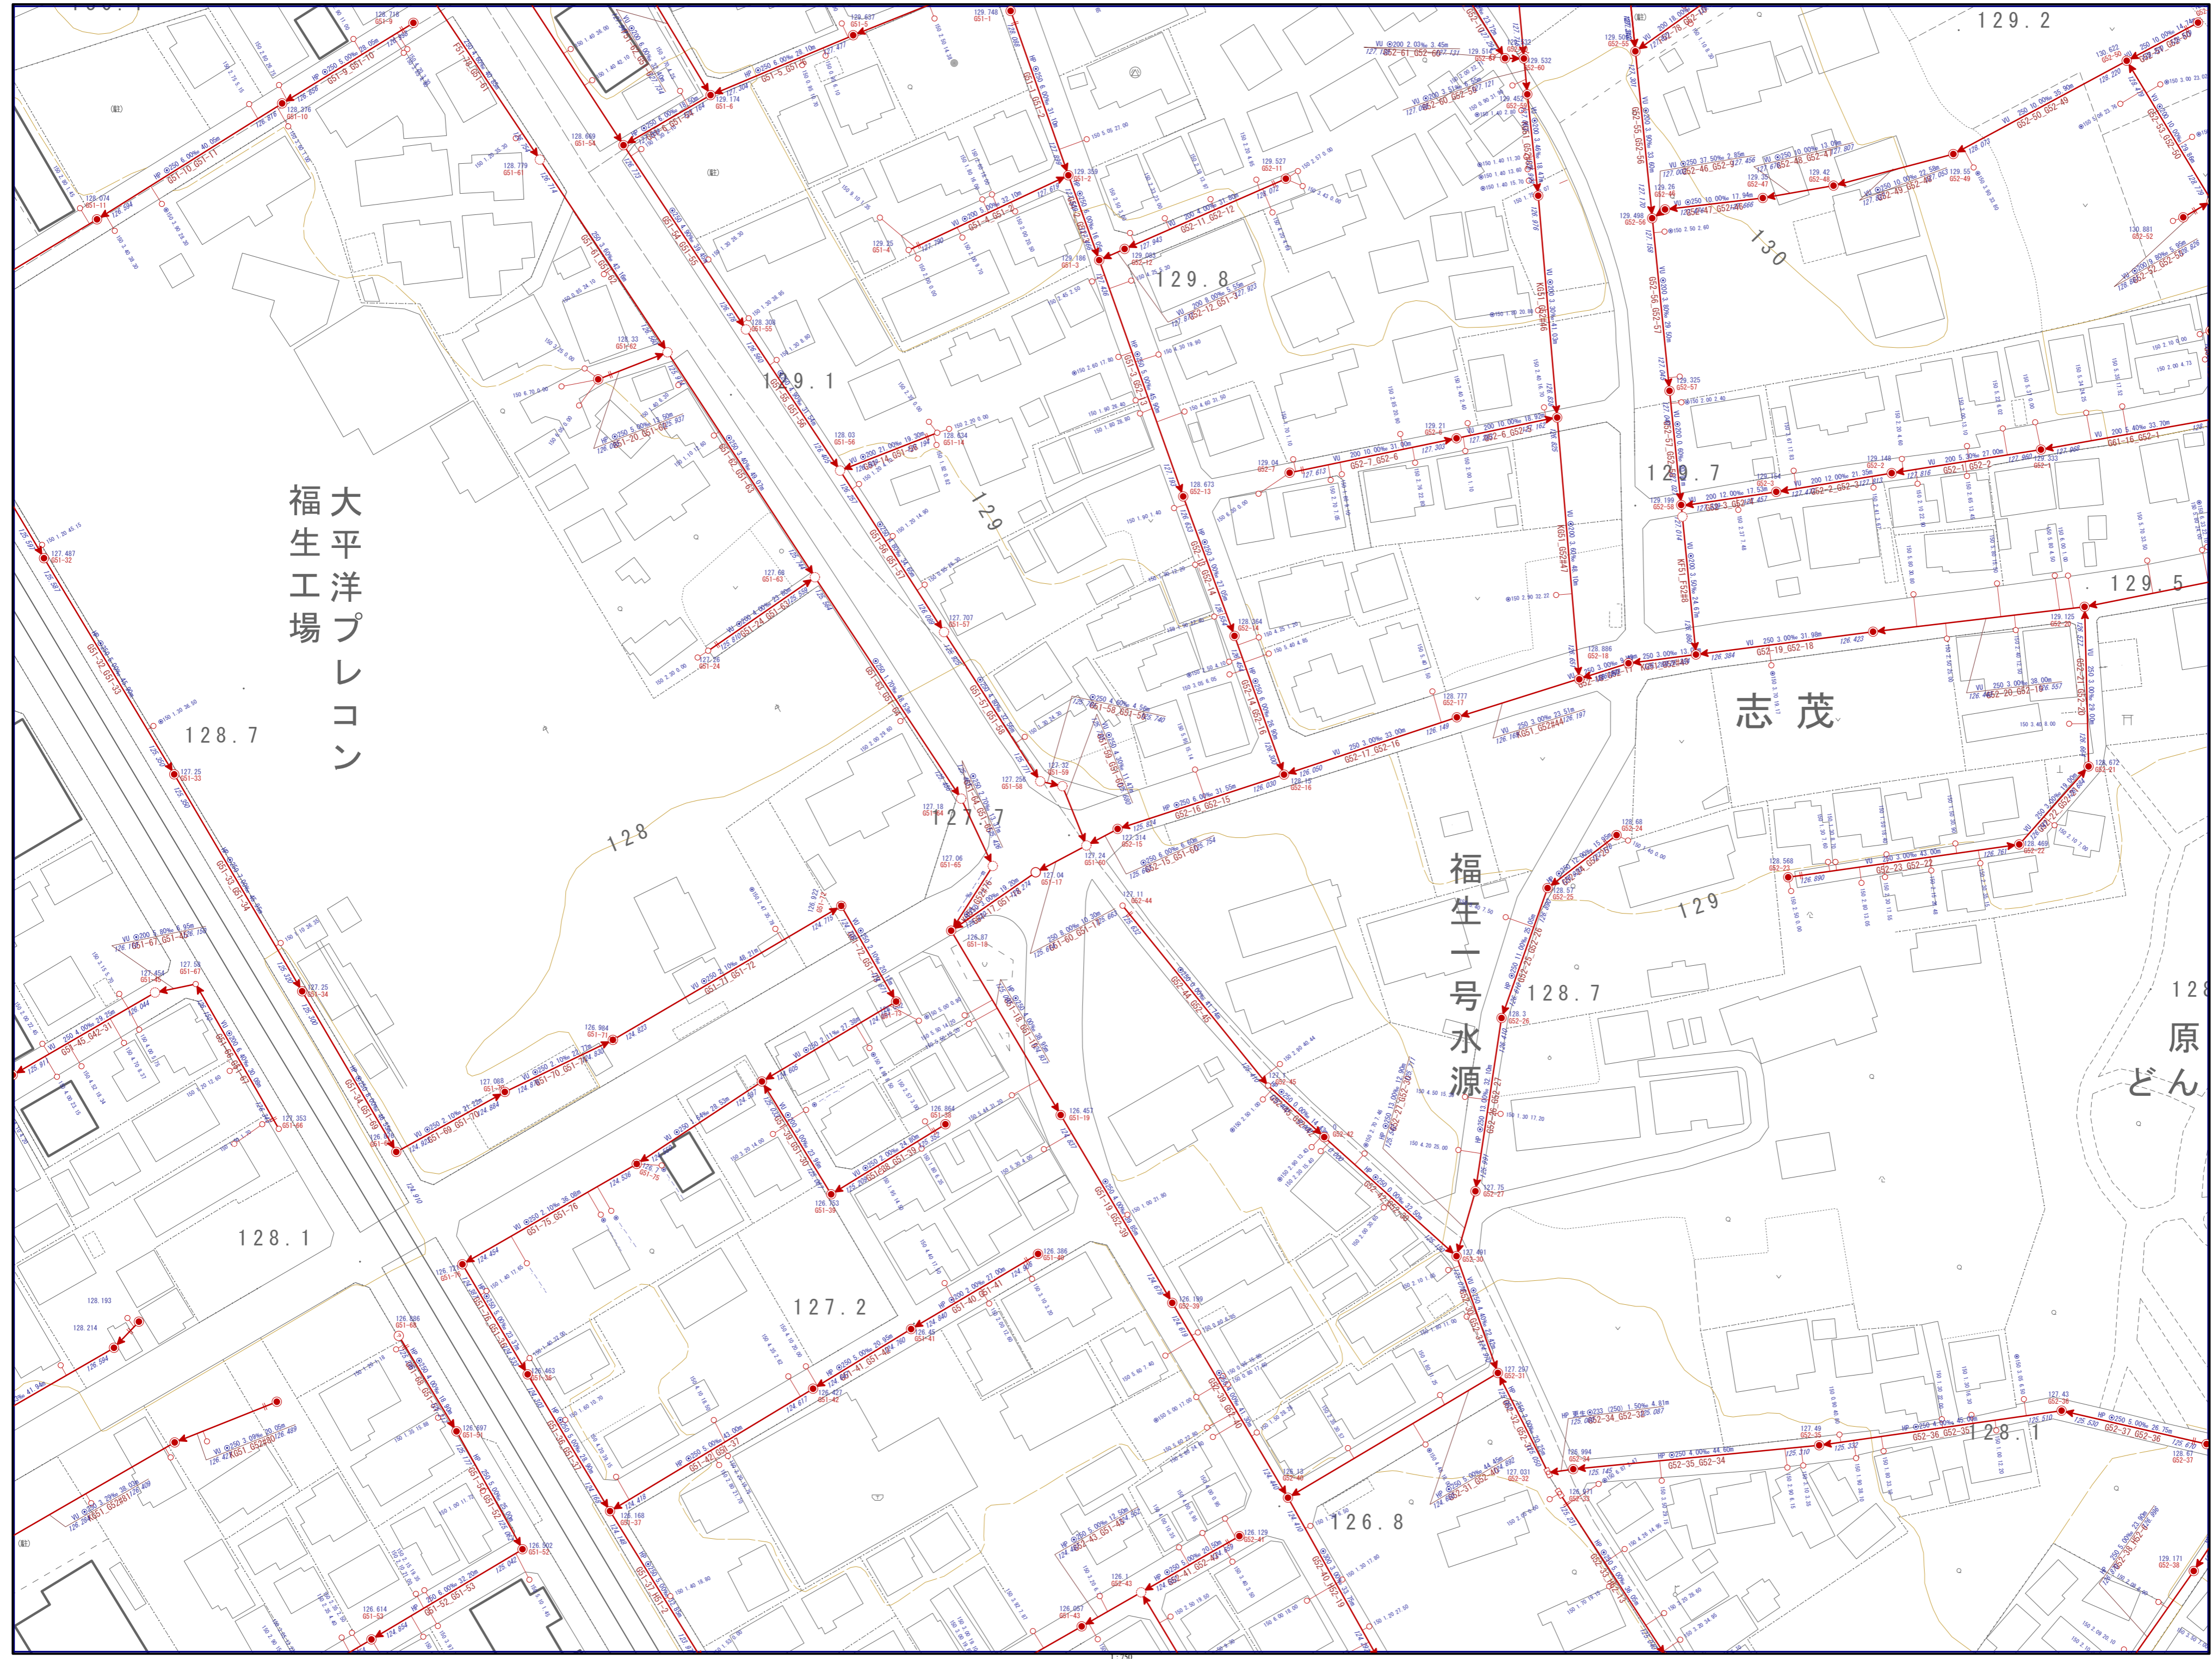

G51_G52