


C41_C42	C51_C52	C61_C62
D41_D42	D51_D52	D61_D62
E41_E42	E51_E52	E61_E62

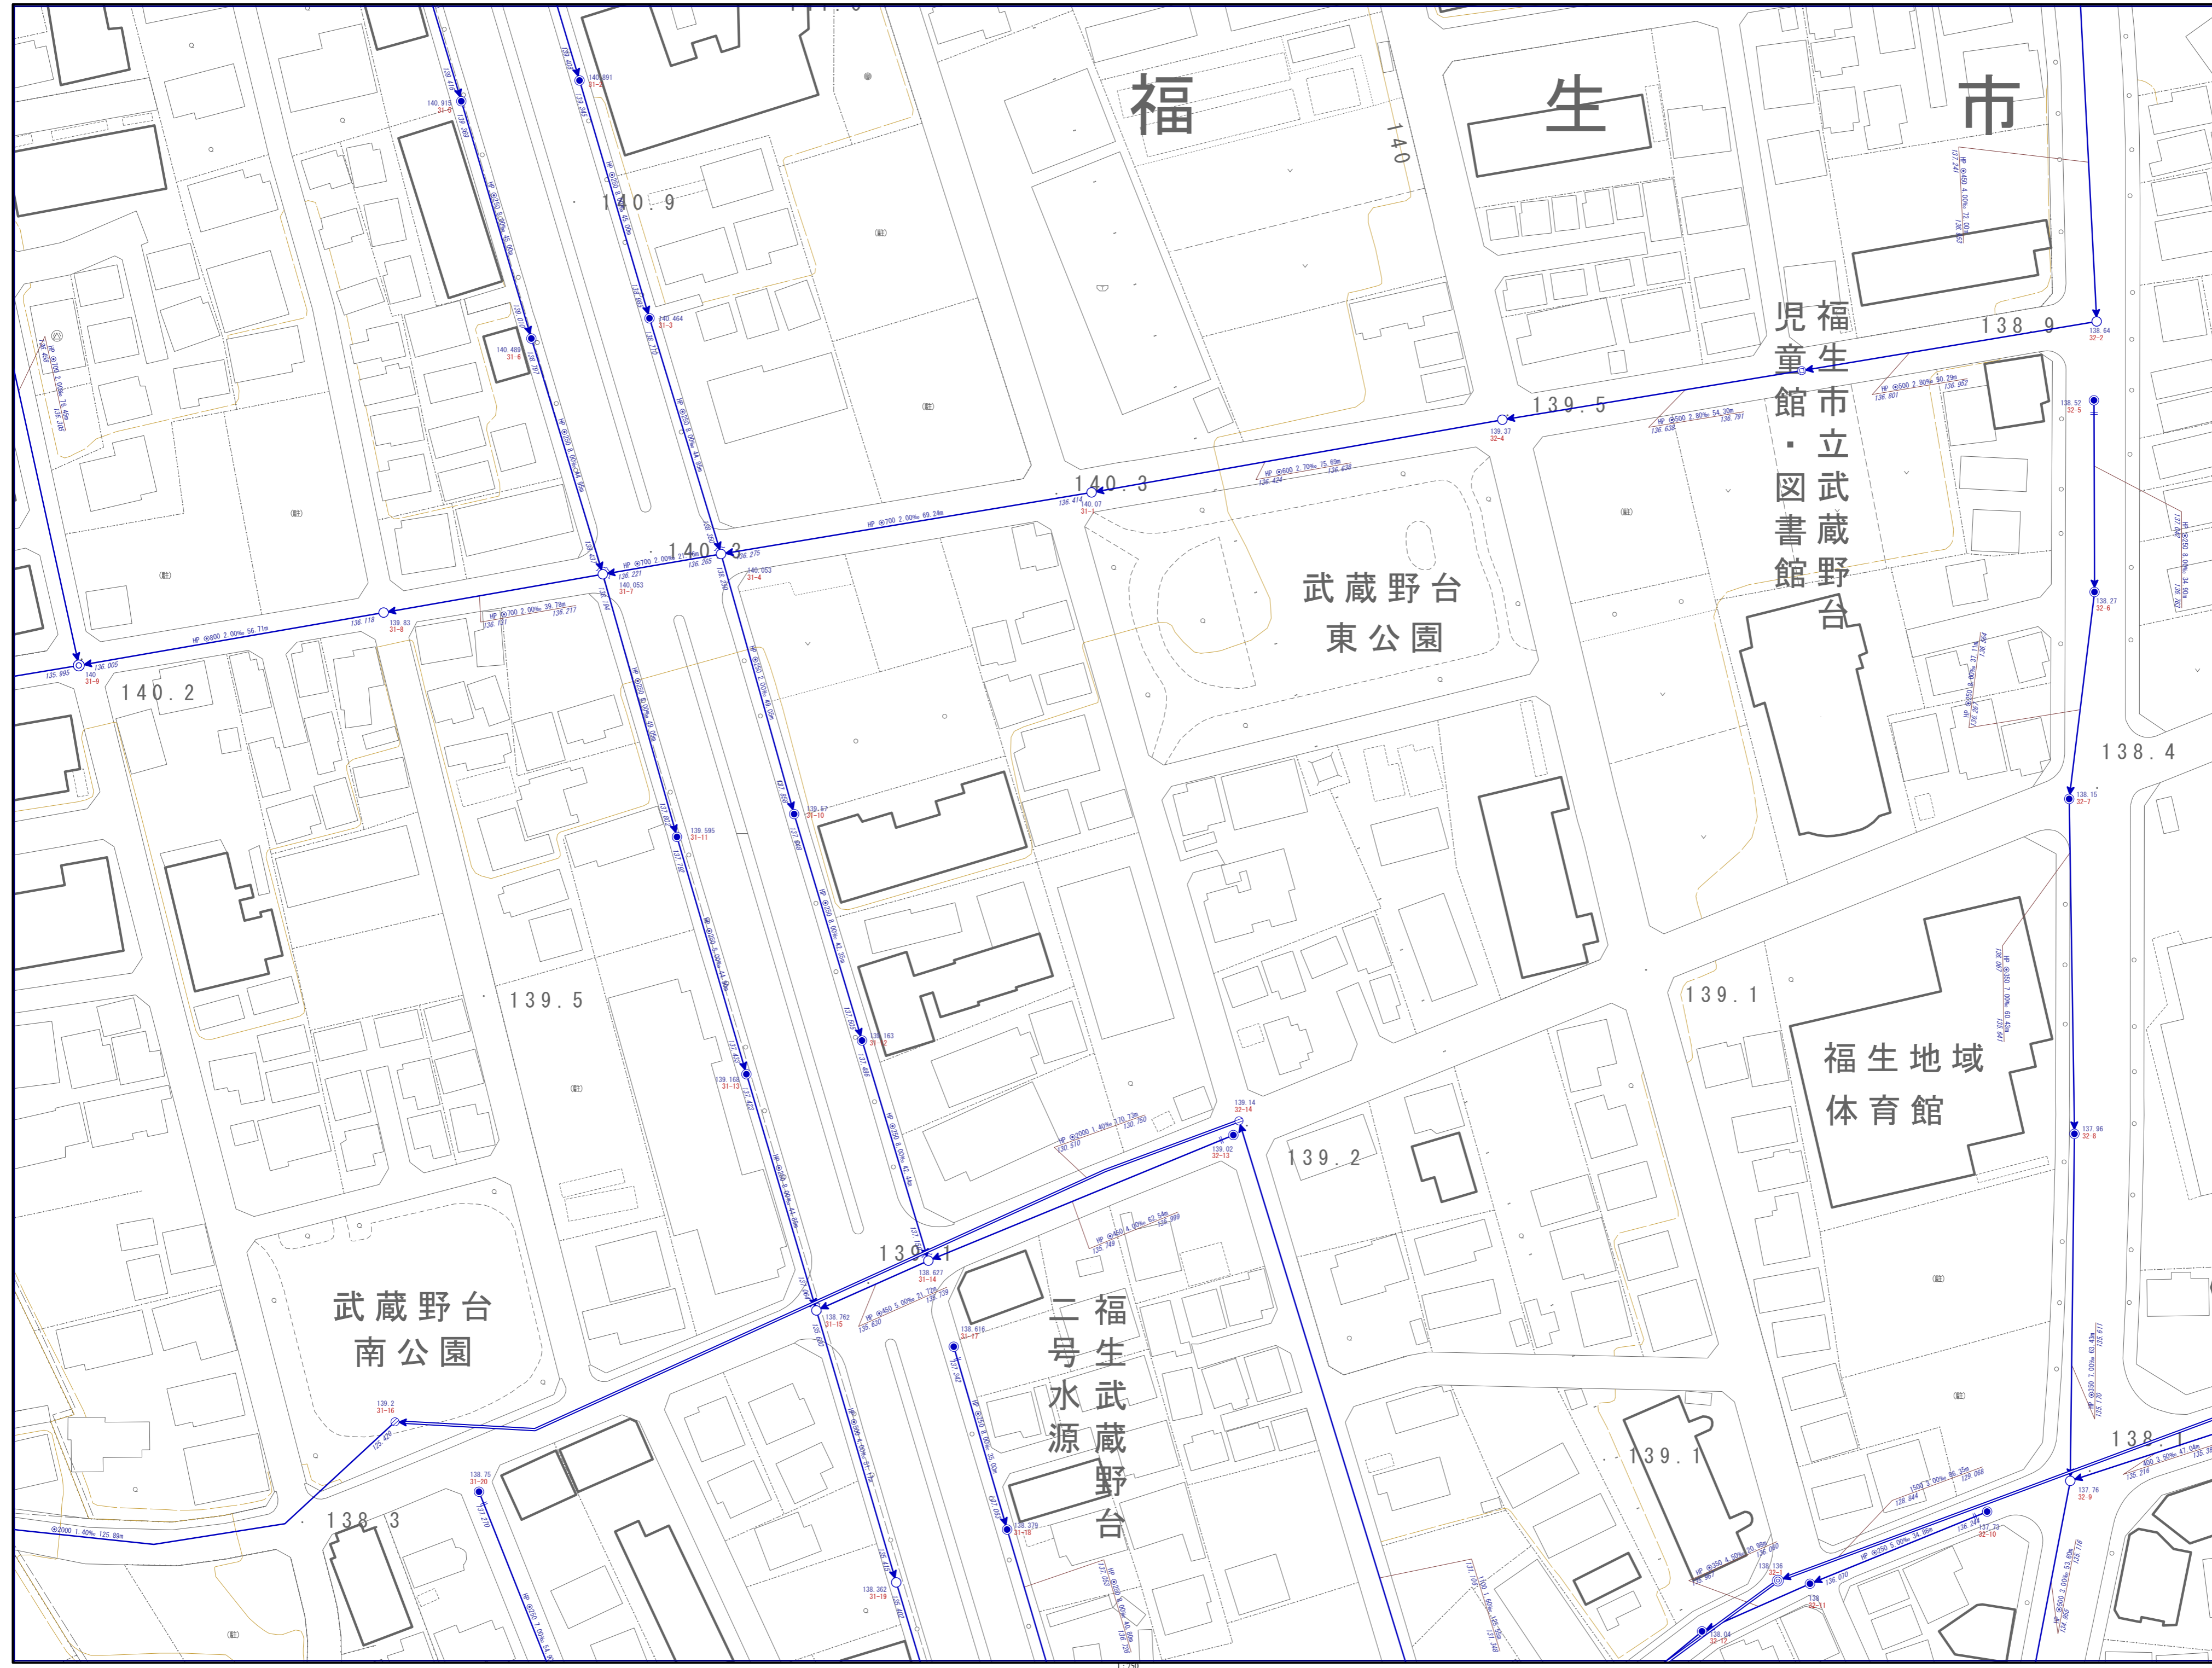

D51_D52